

EQUIPMENT SCHEDULE			
MK.	QTY	DESCRIPTION	STAT
1	1	CONDIMENT/TRAY COUNTER	A/H
2	1	CONDIMENT/TRAY COUNTER	A/H
3	1	TRASH SORTING COUNTER	A/H
4	-	- SPARE NUMBER -	-
5	1	SOFT SERVE FREEZER	C
6	1	SERVING COUNTER	A/H
7	1	FOOD SHIELD	A
8	1	ICE PAN	A
9	-	- SPARE NUMBER -	-
10	-	- SPARE NUMBER -	-
11	2	SERVING COUNTER, ISLAND STYLE	A/H
12	2	FOOD SHIELD, DOUBLE SIDED	A
13	2	ICE PAN	A
14	-	- SPARE NUMBER -	-
15	-	- SPARE NUMBER -	-
16	1	MILK DISPENSER, REFRIGERATED	C
17	2	ICE DISPENSER	C
18	4	JUICE DISPENSER	C
19	1	BEVERAGE COUNTER	A/H
20	-	- SPARE NUMBER -	-
21	-	- SPARE NUMBER -	-
22	-	- SPARE NUMBER -	-
23	1	HAND SINK	C
24	1	DELI COUNTER	A/H
25	1	RAPID COOK OVEN	J
26	1	FOOD SHIELD	A
27	1	REFRIGERATED PREP TABLE	A
28	-	- SPARE NUMBER -	-
29	-	- SPARE NUMBER -	-
30	1	REFRIGERATED MERCHANDISER	C
31	1	FREEZER, NOVELTIES	F
32	1	TABLE	C
33	2	COFFEE BREWER	C
34	1	ICE MACHINE, FLAKER	C
35	1	ICE STORAGE BIN	C
36	1	REFRIGERATOR, REACH-IN	C
37	-	- SPARE NUMBER -	-
38	-	- SPARE NUMBER -	-
39	-	- SPARE NUMBER -	-
40	1	COUNTER	A/H
41	-	- SPARE NUMBER -	-
42	-	- SPARE NUMBER -	-
43	1	SERVING COUNTER	A/H
44	1	FOOD SHIELD	A
45	2	HOT FOOD STORAGE UNIT	A
46	2	HEATED SHELF, DROP-IN	A
47	1	FOOD SHIELD	A
48	2	ROUND WARMER, BUILT IN	A
49	1	CASH REGISTER	G
50	1	FOOD SHIELD	A
51	-	- SPARE NUMBER -	-
52	-	- SPARE NUMBER -	-
53	1	SNACK MERCHANDISER	A
54	1	AIR SCREEN REFRIGERATED MERCHANDISER	A
55	1	TOASTER CONVEYOR	C
56	1	COUNTER W/SINK	A/H
57	1	HOT COCOA MACHINE	C
58	-	- SPARE NUMBER -	-
59	1	HAND SINK	A
60	1	SHELVING UNIT	C
61	-	- SPARE NUMBER -	-
62	-	- SPARE NUMBER -	-
63	-	- SPARE NUMBER -	-
64	-	- SPARE NUMBER -	-
65	-	- SPARE NUMBER -	-
66	-	- SPARE NUMBER -	-
67	-	- SPARE NUMBER -	-
68	-	- SPARE NUMBER -	-
69	-	- SPARE NUMBER -	-
70	-	- SPARE NUMBER -	-
100	1	HAND WASH STATION / 2 SINK	A/H
101	1	WORK COUNTER W/ SINK	A/H
102	-	- SPARE NUMBER -	-
103	-	- SPARE NUMBER -	-
104	1	CONDIMENT COUNTER	C
105	1	SOFT SERVE FREEZER	C
106	1	COUNTER	A
107	1	CONDIMENT COUNTER	A/H
108	-	- SPARE NUMBER -	-
109	-	- SPARE NUMBER -	-
110	-	- SPARE NUMBER -	-
111	1	FOOD SHIELD	A
112	1	FOOD SHIELD	A
113	1	TRAY SLIDE	A/H
114	-	- SPARE NUMBER -	-
115	-	- SPARE NUMBER -	-
116	1	SERVING COUNTER, ISLAND STYLE	A/H
117	2	ICE PAN	A
118	1	FOOD SHIELD, DOUBLE SIDED	A
119	-	- SPARE NUMBER -	-
120	1	BEVERAGE COUNTER	A/H
121	1	MILK DISPENSER, REFRIGERATED	C
122	2	JUICE DISPENSER	C
123	1	CONDIMENT COUNTER	C
124	1	TRASH SORTING COUNTER	A/H

STATUS LEGEND	
CODE	STATUS
A	IN CONTRACT
B	EXISTING
C	EXISTING/RELOCATE
D	EXISTING/MODIFY
E	EXISTING/RELOCATE/MODIFY
F	BY PRODUCT SUPPLIER/VENDOR
G	BY OWNER/OPERATOR
H	SPECIFIED BY ARCHITECT/INTERIOR DESIGNER
I	SPECIFIED BY ENGINEER
J	FUTURE


A/H - THESE ITEMS SHALL BE PRICED BY THE KITCHEN EQUIPMENT CONTRACTOR AND INCLUDED IN THE BASE BID OF THE FOOD SERVICE EQUIPMENT PACKAGE. REFER TO THE ARCHITECT'S A-600 SERIES DRAWINGS AND SPECS FOR MILLWORK DETAILS AND FINISHES. AS AN ALTERNATE THE GENERAL CONTRACTOR MAY REMOVE THIS SCOPE FROM THE PACKAGE AND PRICE THE MILLWORK SEPARATELY ADHERING TO THE DESIGN DETAILS AND FULLY COORDINATING THE FOODSERVICE COMPONENTS WITH THE FABRICATION OF THE COUNTERS INCLUDING A FULLY COORDINATED SUBMITTAL SET INCORPORATING ALL FOODSERVICE COMPONENTS.

TO ASSURE ACCURATE PROPOSALS THESE PLANS MUST BE BID WITH THE COMPLETE FOODSERVICE EQUIPMENT SPECIFICATIONS INCLUDING GENERAL AND SPECIFIC CONDITIONS PREPARED BY GLEVENGER FRABLE LAVALLEE, INC. MANUFACTURER DATA (CUTSHEETS) INDICATE REPRESENTATIVE EQUIPMENT SELECTION ONLY AND ARE NOT TO BE CONSIDERED SPECIFICATIONS.

THIS DRAWING IS INTENDED TO PROVIDE INFORMATION TO BE INCLUDED ON THE ARCHITECTS / ENGINEERS DOCUMENTS. IT IS NOT INTENDED AND SHOULD NOT BE USED FOR CONSTRUCTION.

FOOD SERVICE EQUIPMENT CONTRACTOR SHALL VERIFY ALL FIELD CONDITIONS & DIMENSIONS & BE RESPONSIBLE FOR FIELD FIT & QUALITY OF WORK. NO ALLOWANCES SHALL BE MADE ON BEHALF OF THE FSE CONTRACTOR FOR ANY ERROR OR NEGLECT ON THEIR PART.

DIMENSIONED DRAWINGS TO BE PROVIDED BY FOOD SERVICE EQUIPMENT CONTRACTOR AFTER AWARD OF CONTRACT DURING CONSTRUCTION PHASE.

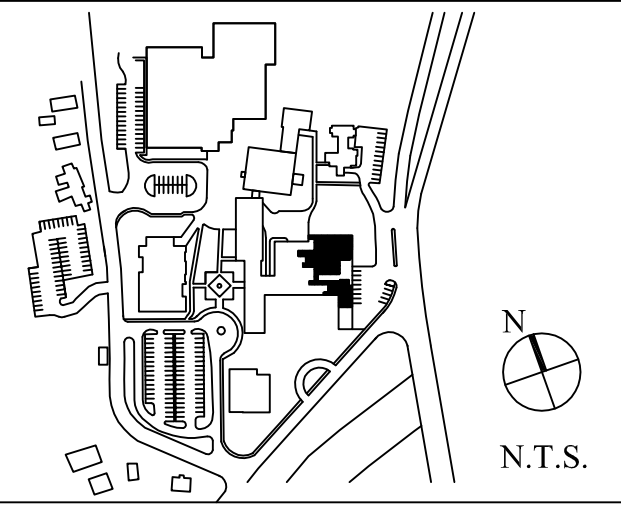

NOTES:

05/05/14	Issue for Construction
03/21/14	Addendum #4 (Servery Equipment Millwork)
02/28/14	Issued for Pricing

MEP/FIRE PROTECTION
Werner Tietjen, PE
68 Purchase Street
Rye, NY 10580
(914) 967-9505

FOOD SERVICES
Glevenger Frable LaVallee
39 Westmoreland Avenue
White Plains, NY 10606
(914) 997-9660

Project Title
Renovations to the Lower, Middle & Upper School Cafeterias
Rye Country Day School
Cedar Street
Rye, NY 10580

Drawing Title
FOODSERVICE EQUIPMENT & SCHEDULE

Scale	Job No.	Date	Drawing No.
1/4" = 1'-0"	1307	07.30.13	KA-1C
Drawn	Checked	Approved	
LNB			
Peter Gisolfi Associates Architects • Landscape Architects, LLP 566 Warburton Avenue Hempstead on Hudson, NY 10706 914-478-3077			
PETER GISOLFI ASSOCIATES			