

GREENWICH AMERICAN CENTER
ONE AMERICAN LANE
GREENWICH, CT. 06831

Clevenger Frable
LaVallee
FOODSERVICE & LAUNDRY
CONSULTING & DESIGN
39 WESTMORELAND AVE., WHITE PLAINS, NY 10606
TEL: 914/997-9660 FAX: 914/997-9671

CAFETERIA RENOVATION
FOODSERVICE
SERVERY AND DINING

DRAWING TITLE:
EQUIPMENT
PLAN

SCALE:
1/4" = 1'-0"


DRAWN BY: CMN

PROJECT NO. 2221

DWG. NO.

KA-1

DATE: 03-03-2014

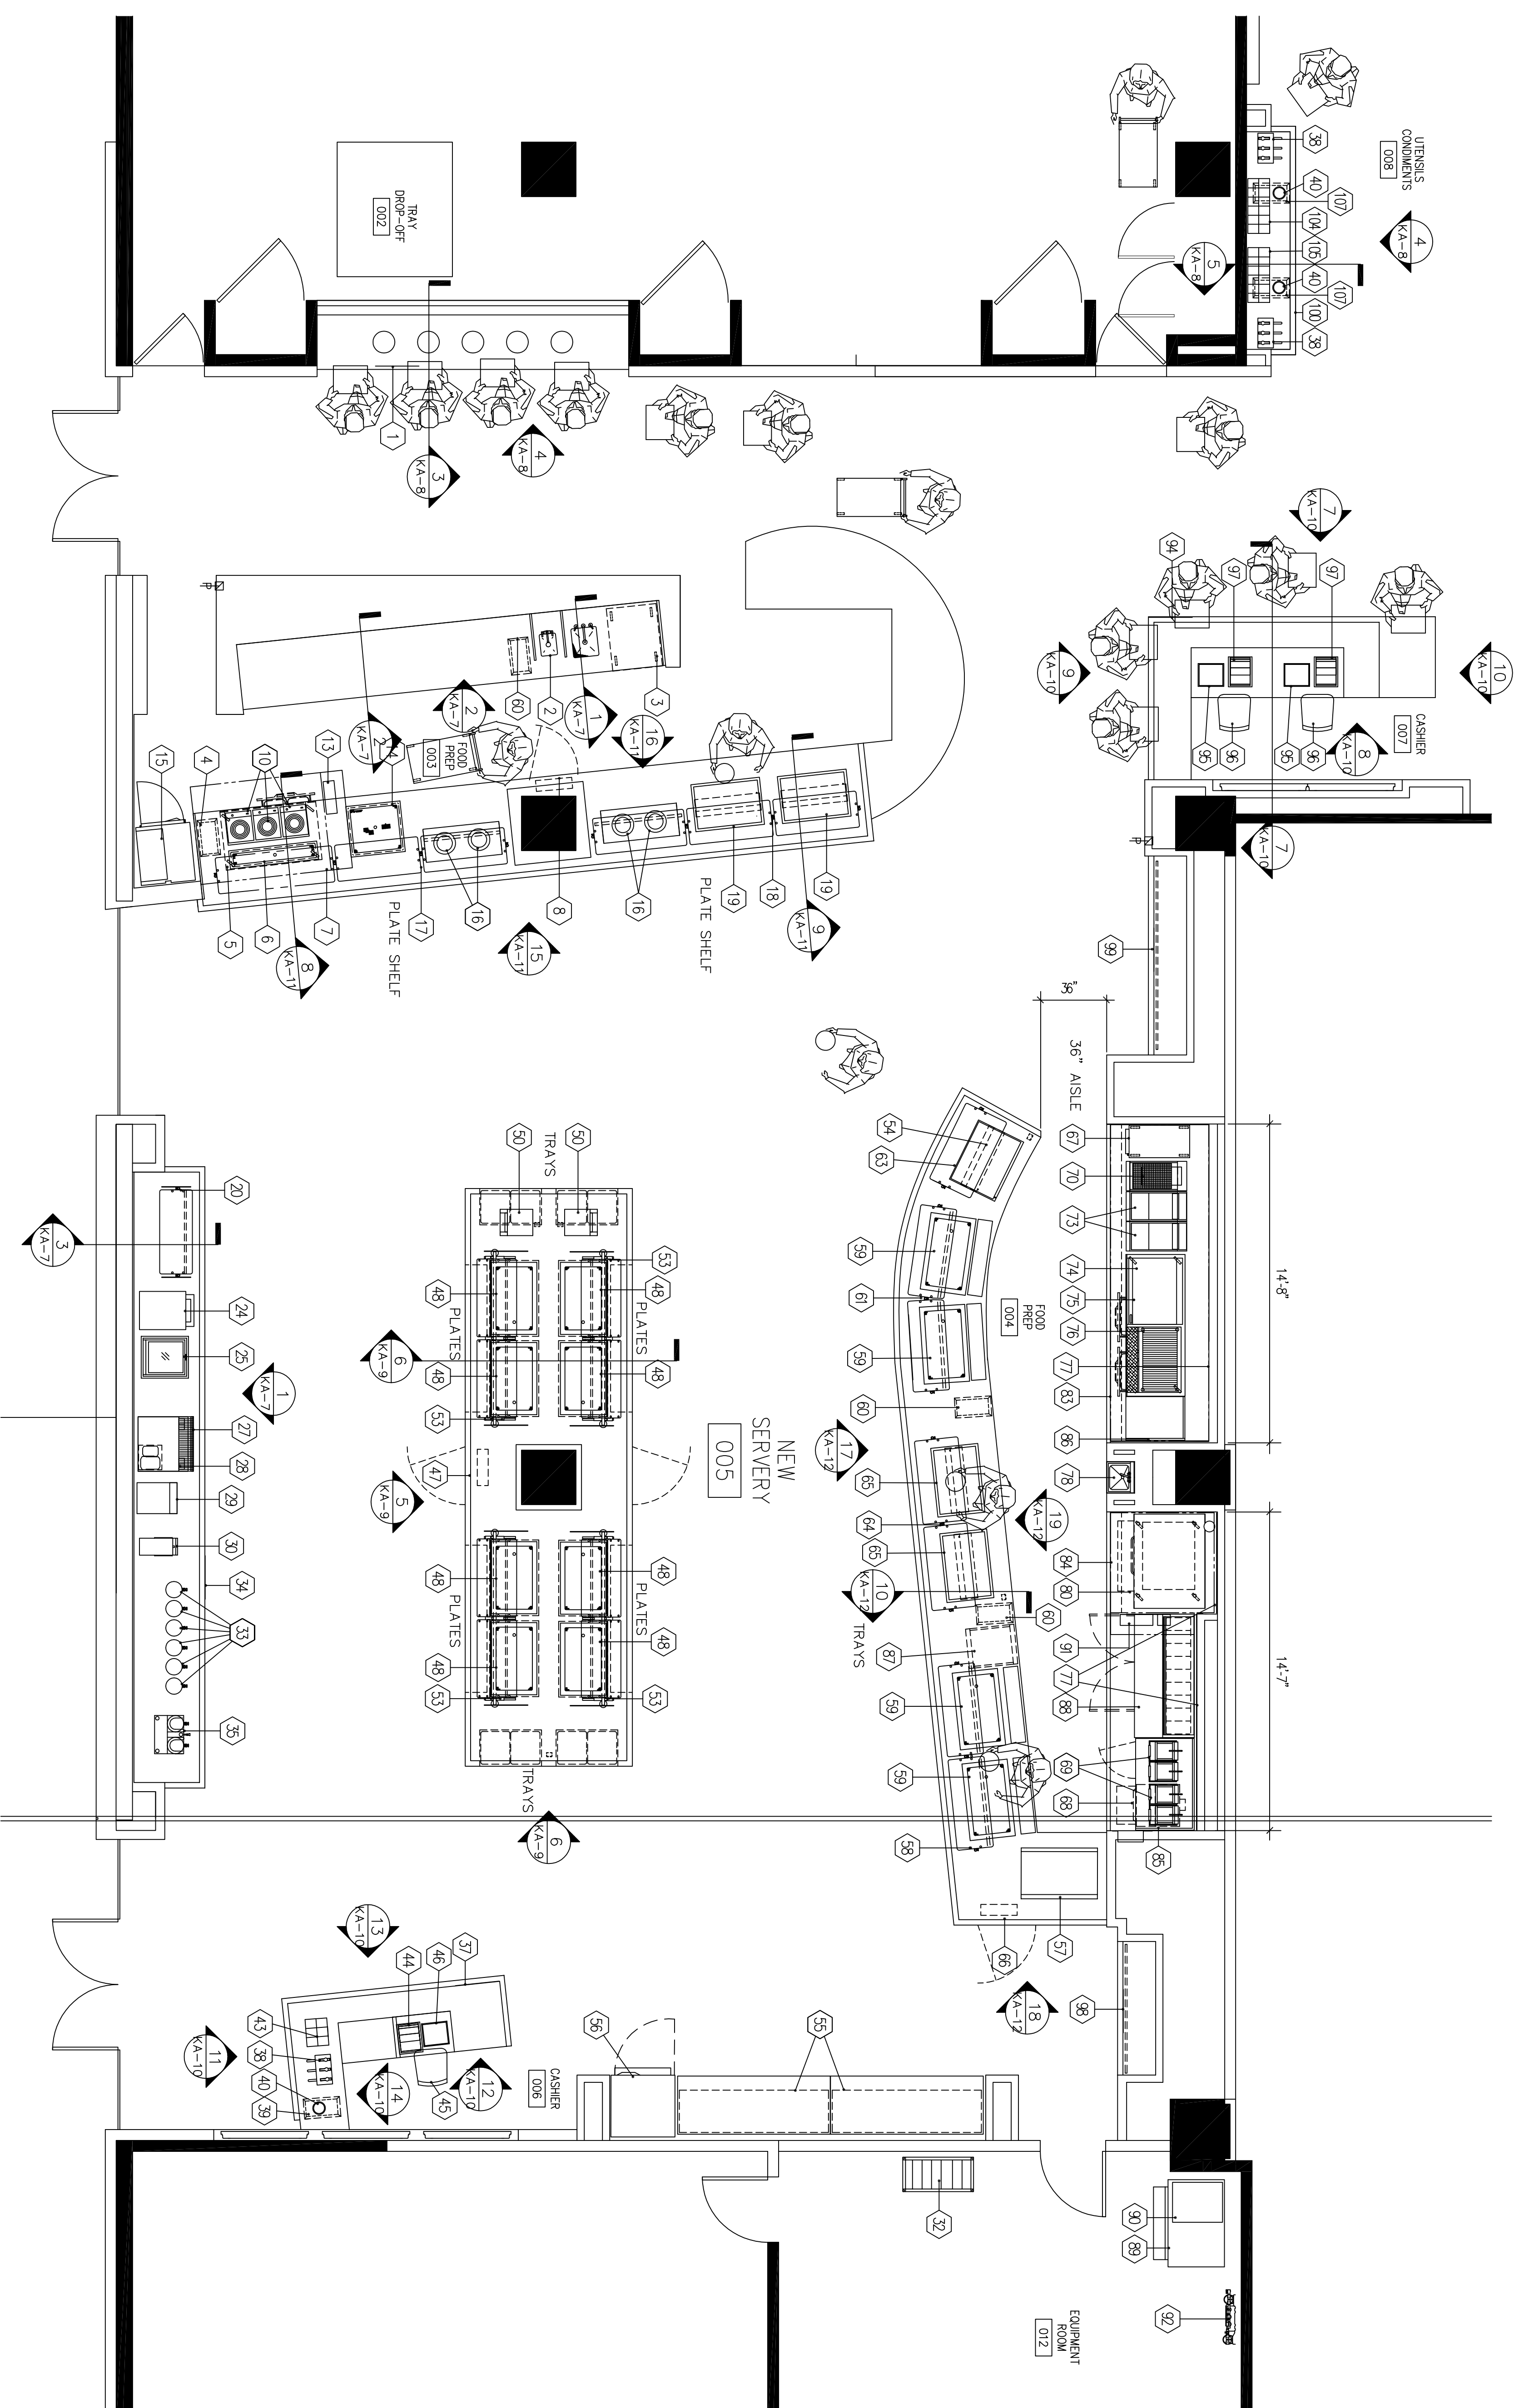

TO ASSURE ACCURATE PROPOSALS THESE DIMENSIONS AND CONDITIONS SHALL BE USED FOR CONSTRUCTION. THIS DRAWING IS INTENDED TO PROVIDE INFORMATION TO BE INCLUDED ON THE PROPOSAL. IT IS NOT INTENDED AND SHOULD NOT BE USED FOR CONSTRUCTION.

THIS DRAWING IS INTENDED TO PROVIDE INFORMATION TO BE INCLUDED ON THE PROPOSAL. IT IS NOT INTENDED AND SHOULD NOT BE USED FOR CONSTRUCTION.

FOOD SERVICE EQUIPMENT CONTRACTOR SHALL VERIFY ALL FIELD CONDITIONS & DIMENSIONS & BE RESPONSIBLE FOR FOODSERVICE EQUIPMENT SPECIFICATIONS INCLUDING GENERAL AND SPECIFIC CONDITIONS PREPARED BY CLEVENGER FRABLE & LAVALLEE. CONTRACTOR SHALL BE MADE AWARE OF THE FSE CONTRACTOR FOR ANY ERROR OR NEGLECT ON THEIR PART.

DIMENSIONED DRAWINGS TO BE PROVIDED BY FOOD SERVICE EQUIPMENT CONTRACTOR AFTER AWARD OF CONTRACT DURING CONSTRUCTION PHASE.